




# DREAM City

## GAWADAR

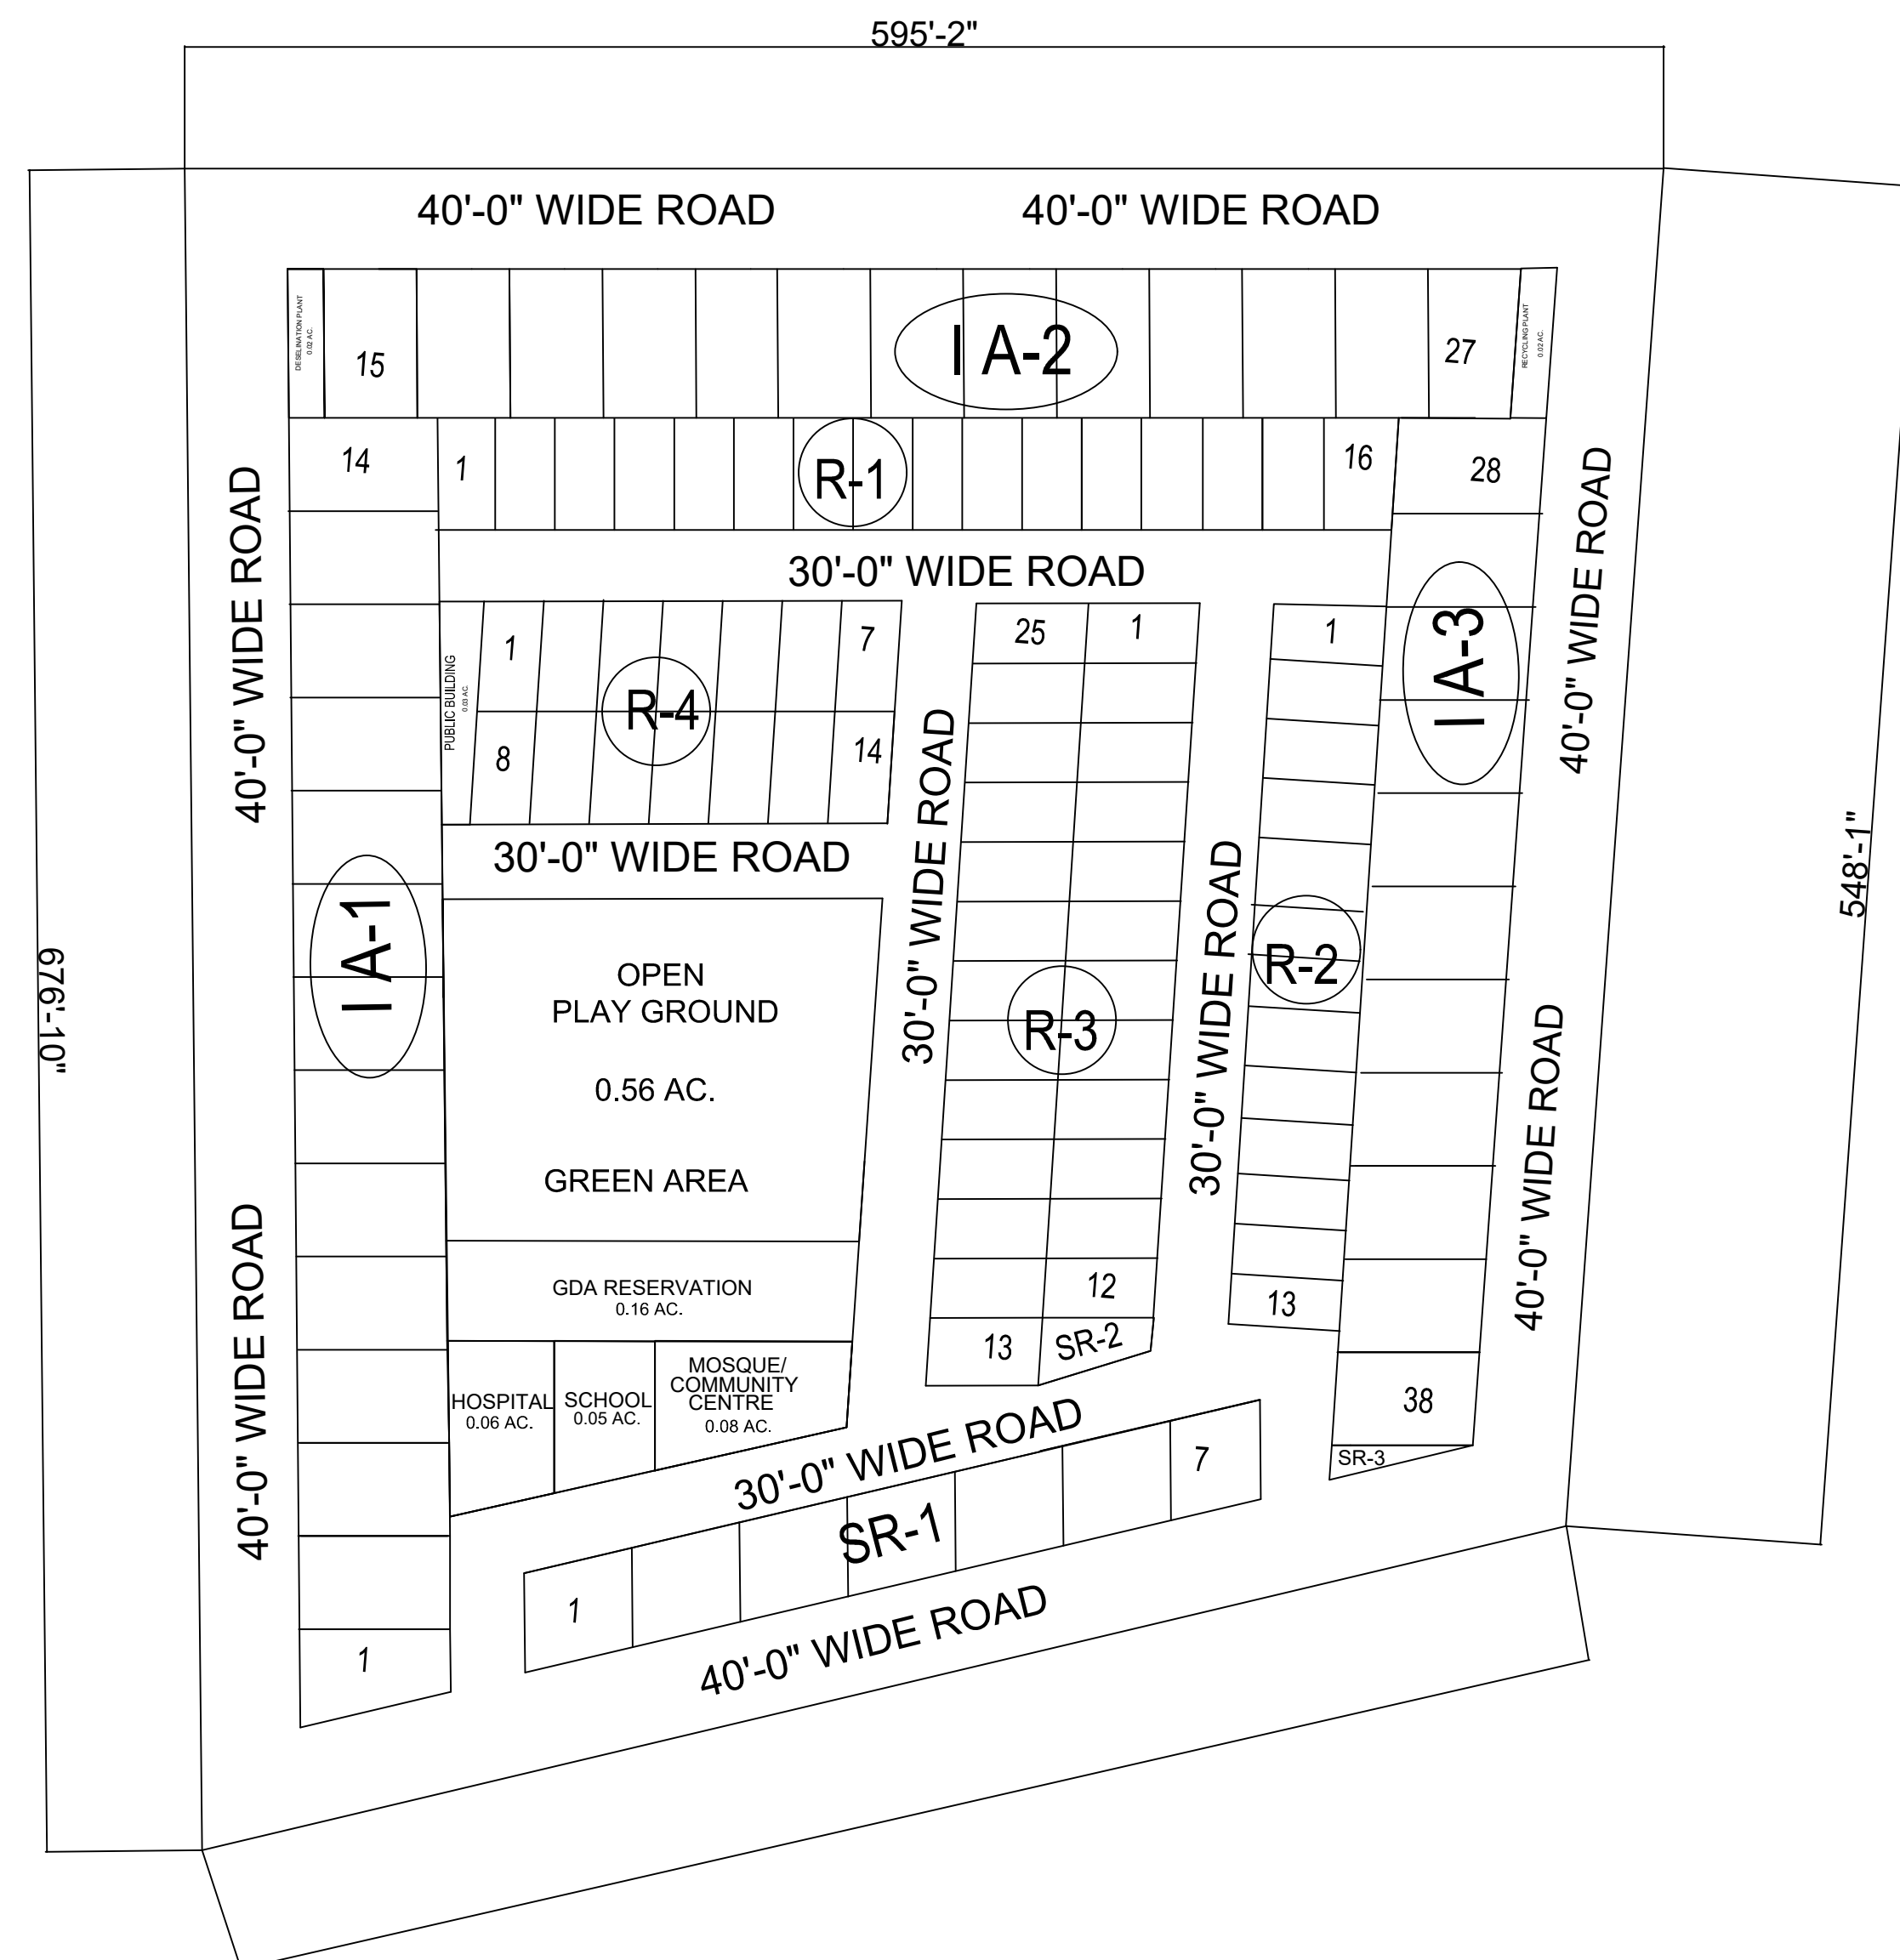

# LAY OUT PLAN

SCALE-1/64"=1'-0"

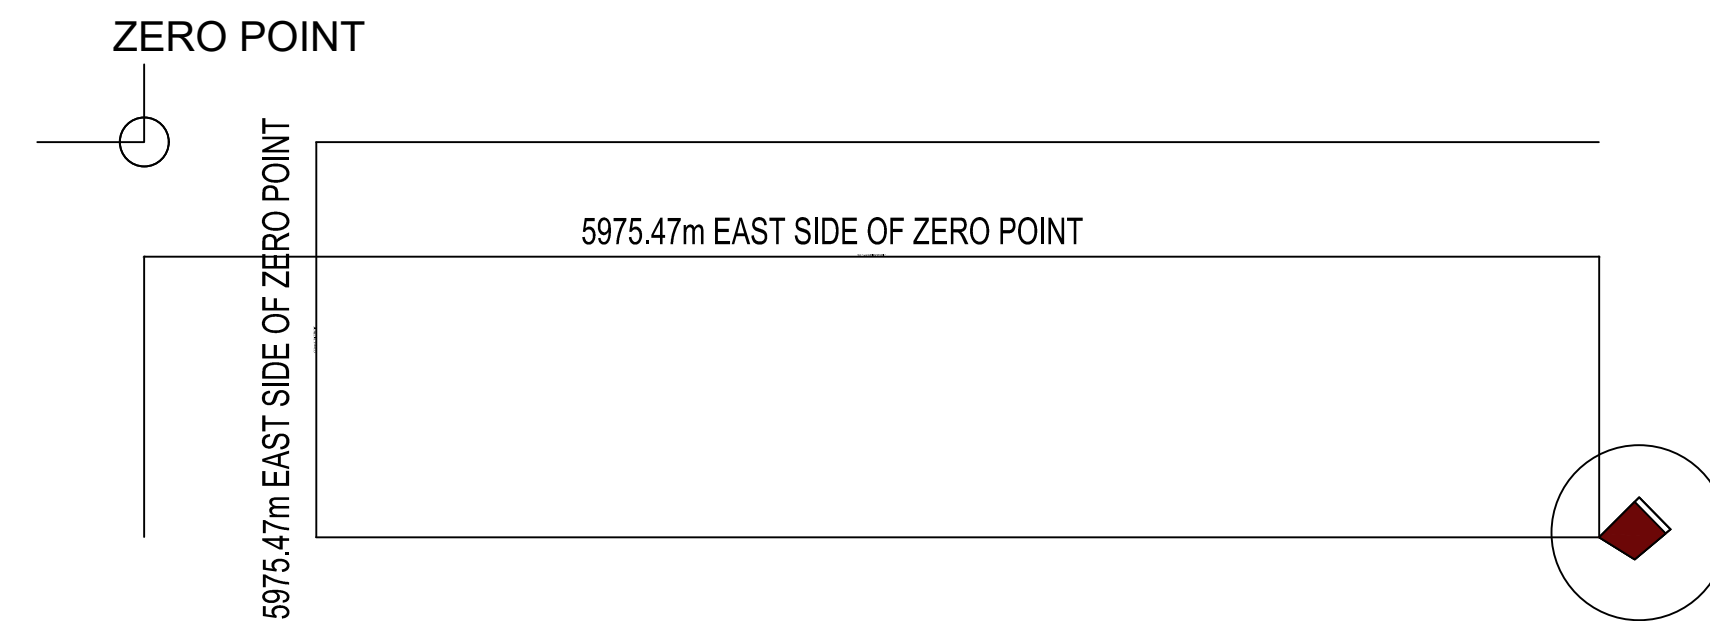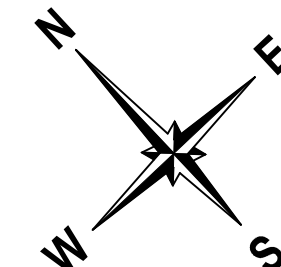

## LOCATION PLAN

| SCHEDULE OF PLOTS                  |      |                 |               |          |              |
|------------------------------------|------|-----------------|---------------|----------|--------------|
|                                    | TYPE | DIMENSION       | SIZE<br>SQ.YD | TOTAL NO | AREA IN ACRE |
| INDUSTRIAL                         | 1 A  | 37'-6" x 60'-0" | 250           | 38 NOS.  | 1.96         |
| RESIDENTIAL TOTAL AREA = 1.96 ACRE |      |                 |               |          |              |

| SCHEDULE OF PLOTS                  |      |                 |               |          |              |
|------------------------------------|------|-----------------|---------------|----------|--------------|
|                                    | TYPE | DIMENSION       | SIZE<br>SQ.YD | TOTAL NO | AREA IN ACRE |
| RESIDENTIAL                        | R    | 24'-0" x 45'-0" | 120           | 68 NOS.  | 1.68         |
| RESIDENTIAL TOTAL AREA = 1.68 ACRE |      |                 |               |          |              |

| SCHEDULE OF PLOTS                 |      |                 |                |          |              |
|-----------------------------------|------|-----------------|----------------|----------|--------------|
|                                   | TYPE | DIMENSION       | SIZE<br>SQ. YD | TOTAL NO | AREA IN ACRE |
| COMMERCIAL                        | S R  | 45'-0" x 40'-0" | 200            | 7 NOS.   | 0.28         |
| COMMERCIAL                        | SR   | ODD SIZE        | 148            | 2 NOS.   | 0.03         |
| COMMERCIAL TOTAL AREA = 0.31 ACRE |      |                 |                |          |              |

| LAND USE DISTRIBUTION |           |            |
|-----------------------|-----------|------------|
|                       | ACRE      | PERCENTAGE |
| RESERVED FOR G.D.A    | 0.16 ACRE | 2.00       |
| INDUSTRIAL            | 1.96 ACRE | 24.50      |
| RESIDENTIAL           | 1.68 ACRE | 21.00      |
| COMMERCIAL            | 0.31 ACRE | 3.91       |
| DESELINATION PLANT    | 0.02 ACRE | 0.25       |
| RECYCLING PLANT       | 0.02 ACRE | 0.25       |
| OPEN / GREEN AREA     | 0.56 ACRE | 7.00       |
| AMENITIES             | 0.22 ACRE | 2.75       |
| MOSQUE                |           |            |
| HOSPITAL              |           |            |
| PUBLIC BUILDING       |           |            |
| SCHOOL                |           |            |
| ROAD                  | 3.07 ACRE | 38.37      |
| TOTAL AREA            | 8.00 ACRE | 100.00     |

OWNER

**RAJWANI ASSOCIATES GWADAR**  
**BUILDERS AND DEVELOPERS**

PROJECT

# DREAM CITY GWADAR

KASRA NO 135  
MOZA CHIPKAL MATI  
TEHSIL GWADAR  
ZILA GWADAR

LIC.TOWN PLANNER

|       |
|-------|
| OWNER |
|-------|