


160'-0" WIDE GDA ROAD

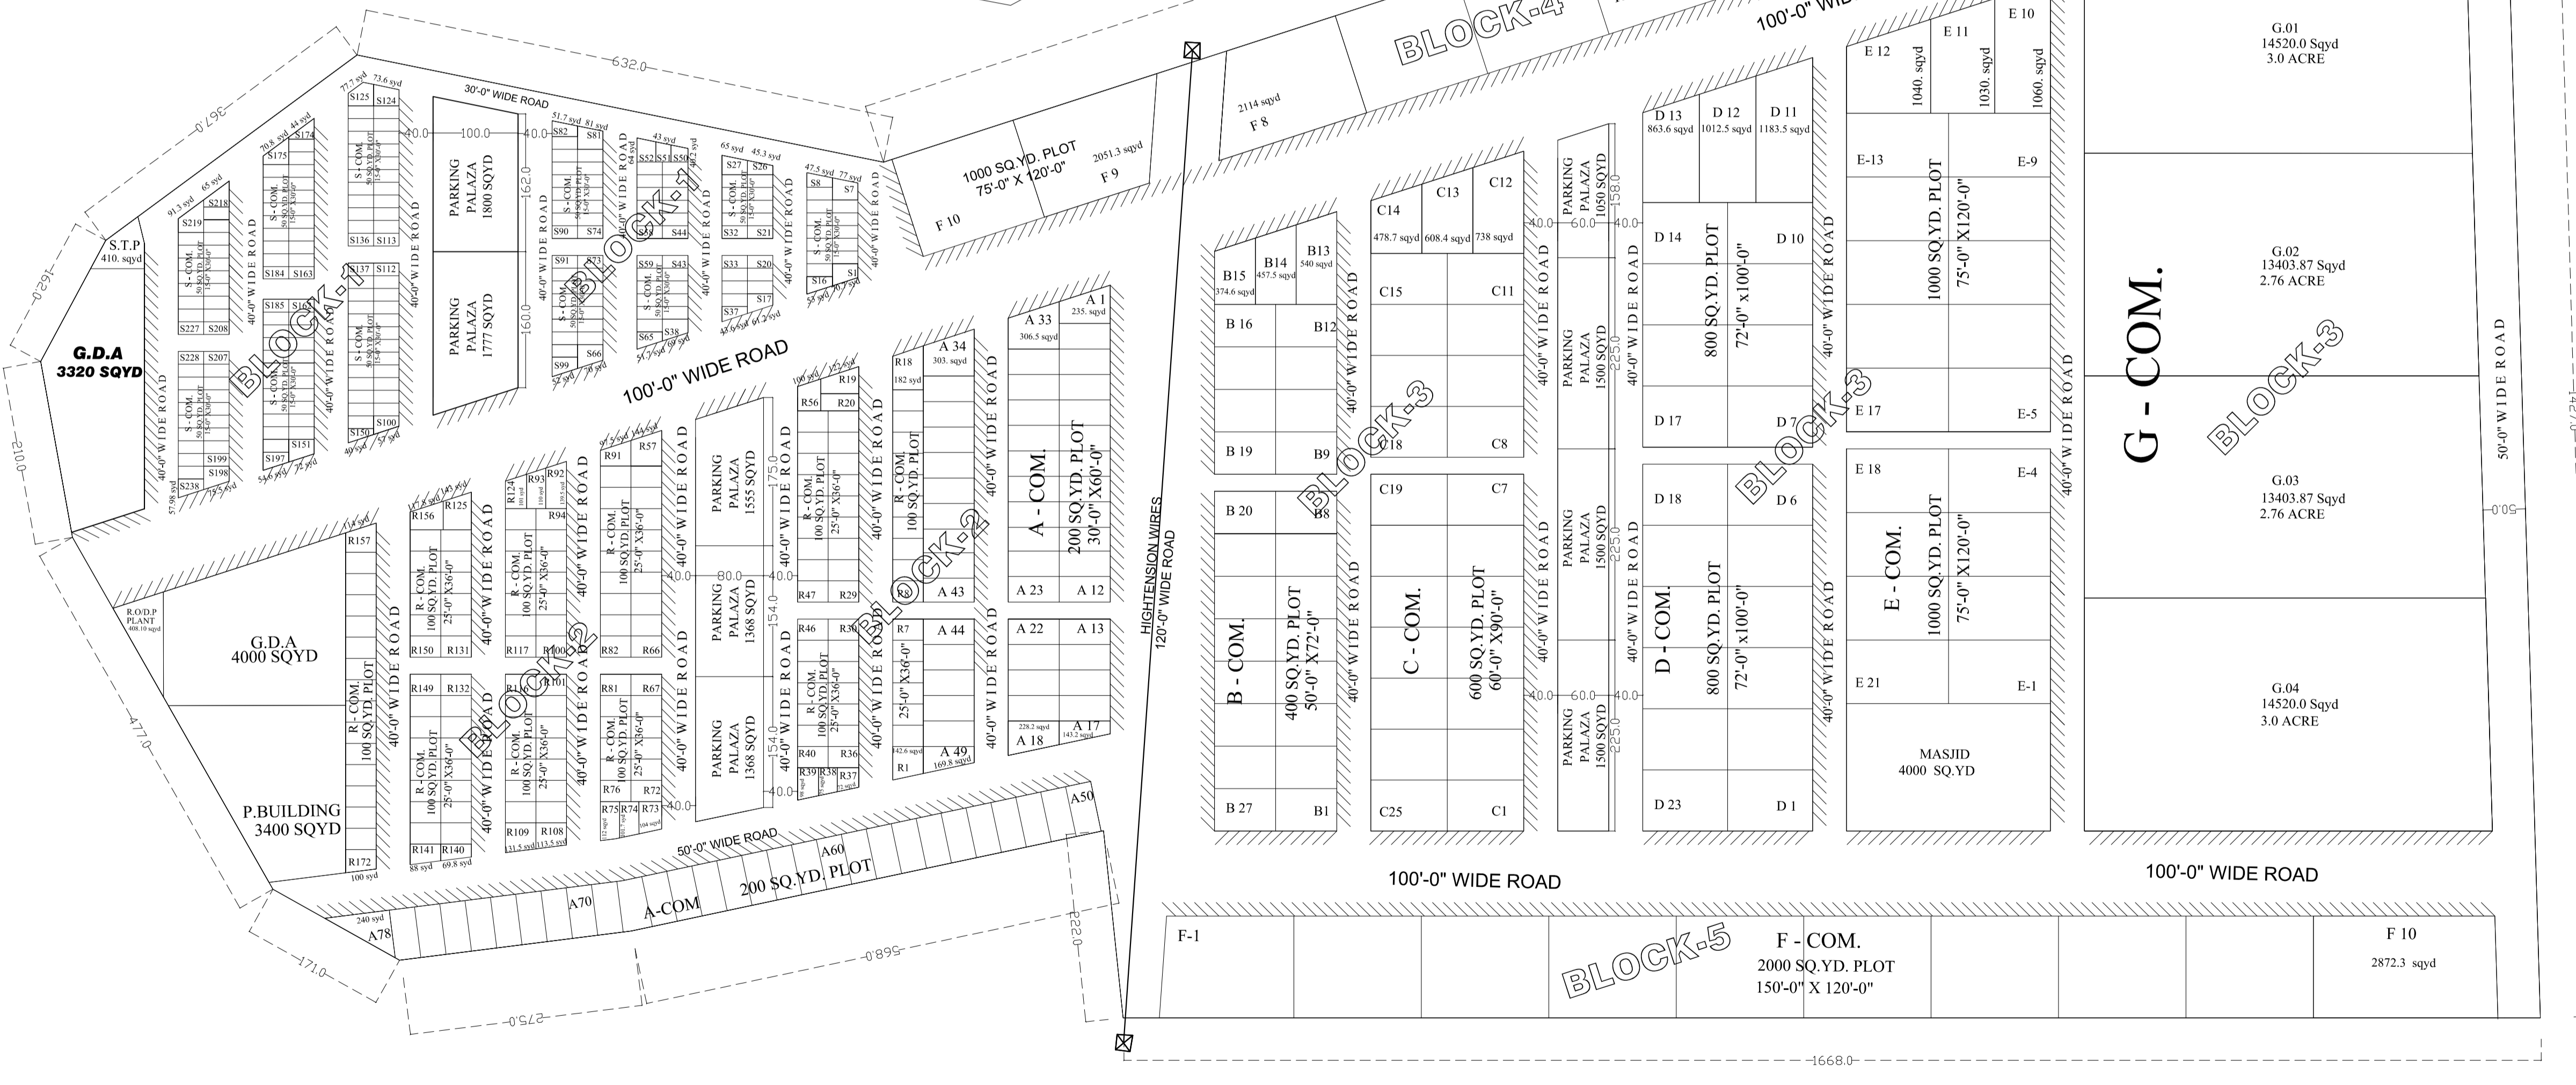

USE OF LAND			
TOTAL SALEABLE AREA	3000.00 SQ. YD.		63.68%
TOTAL AMENITIES AREA	2421.50 SQ. YD.		2.22%
G.D.A. RESERVED	7350.50 SQ. YD.		2.19%
S.T.P. & R.O.B.P. PLANT	975.50 SQ. YD.		0.29%
PARKING PALAZA	1348.50 SQ. YD.		4.20%
ROAD AREA	9508.50 SQ. YD.		28.42%
TOTAL AREA OF PLOT	31000.50 SQ. YD.		100.00%
REQUIRED PARKING NO. OF CARS	1517		
PARKING NO. OF CARS			
CATEGORY	AREA OF PLOT	QTY. NOS	TOTAL SALEABLE SQ. YD.
BLOCK-1 S-COM			
PILOT #1	20.7	1	20.7
PILOT #2 TO #6	90	5	450.0
PILOT #7	77	1	77.0
PILOT #8	47.5	1	47.5
PILOT #9 TO #15	50	7	350.0
PILOT #16	19	1	19.0
PILOT #18 TO #25	50	8	400.0
PILOT #26	45.5	1	45.5
PILOT #27	45	1	45.0
PILOT #28 TO #36	50	9	450.0
PILOT #37	48.5	1	48.5
PILOT #38	48	1	48.0
PILOT #39 TO #49	28	11	308.0
PILOT #50	40.2	1	40.2
PILOT #51	41	1	41.0
PILOT #52	44	1	44.0
PILOT #53 TO #64	50	12	600.0
PILOT #65	57	1	57.0
PILOT #66	70	1	70.0
PILOT #67 TO #80	26	14	364.0
PILOT #81	61	1	61.0
PILOT #82	51.7	1	51.7
PILOT #83 TO #98	50	16	800.0
PILOT #99	43	1	43.0
PILOT #100	57	1	57.0
PILOT #101 TO #113	50	13	650.0
PILOT #114	73.0	1	73.0
PILOT #115	77	1	77.0
PILOT #116 TO #149	50	34	1700.0
PILOT #150	40	1	40.0
PILOT #151	71	1	71.0
PILOT #152 TO #173	44	21	1980.0
PILOT #174	44	1	44.0
PILOT #175	70.0	1	70.0
PILOT #176 TO #196	50	21	1050.0
PILOT #197	75.5	1	75.5
PILOT #198 TO #217	40	19	760.0
PILOT #218	45	1	45.0
PILOT #219	45.5	1	45.5
PILOT #220 TO #237	50	18	900.0
PILOT #238	52.50	1	52.50
TOTAL	2788	122	12215.88
BLOCK-2 R-COM			
PILOT #1	40	1	40.0
PILOT #2 TO #17	100	16	1600.0
PILOT #18	142	1	142.0
PILOT #19	127	1	127.0
PILOT #20 TO #26	100	7	700.0
PILOT #27	71	1	71.0
PILOT #28	75	1	75.0
PILOT #29	46	1	46.0
PILOT #30 TO #36	100	7	700.0
PILOT #37	144	1	144.0
PILOT #38 TO #72	100	35	3500.0
PILOT #73	104	1	104.0
PILOT #74	103	1	103.0
PILOT #75	112	1	112.0
PILOT #76 TO #86	100	11	1100.0
PILOT #87	97.5	1	97.5
PILOT #88	100	1	100.0
PILOT #89	110	1	110.0
PILOT #90 TO #107	100	18	1800.0
PILOT #108	113	1	113.0
PILOT #109	115.5	1	115.5
PILOT #110 TO #113	100	4	400.0
PILOT #114	101	1	101.0
PILOT #115	141	1	141.0
PILOT #116 TO #119	100	4	400.0
PILOT #120	68	1	68.0
PILOT #121	46	1	46.0
PILOT #122 TO #155	100	34	3400.0
PILOT #156	117	1	117.0
PILOT #157	114	1	114.0
PILOT #158 TO #172	100	15	1500.0
TOTAL	1000	122	12215.88
BLOCK-2 A-COM			
PILOT #1	200	1	200.0
PILOT #2 TO #15	300	15	3000.0
PILOT #16	142	1	142.0
PILOT #17	142	1	142.0
PILOT #18	200	1	200.0
PILOT #19	200	1	200.0
PILOT #20 TO #26	200	7	1400.0
PILOT #27	300	1	300.0
PILOT #28 TO #36	200	7	1400.0
PILOT #37	300	1	300.0
PILOT #38 TO #47	200	10	2000.0
PILOT #48 TO #72	200	25	5000.0
PILOT #73	200	1	200.0
TOTAL	700	122	12215.88
BLOCK-3 B-COM			
PILOT #1 TO #12	400	12	4800.0
PILOT #13	340	1	340.0
PILOT #14	457	1	457.0
PILOT #15	374	1	374.0
PILOT #16 TO #27	400	12	4800.0
TOTAL	400	25	5000.0
BLOCK-3 C-COM			
PILOT #1 TO #11	600	11	6600.0
PILOT #12	730	1	730.0
PILOT #13	608.4	1	608.4
PILOT #14	478.7	1	478.7
PILOT #15 TO #25	600	11	6600.0
TOTAL	200	11	6600.0
BLOCK-3 D-COM			
PILOT #1 TO #30	800	30	2400.0
PILOT #31	1181.5	1	1181.5
PILOT #32	1012.5	1	1012.5
PILOT #33	863.6	1	863.6
PILOT #34 TO #223	800	19	15200.0
TOTAL	800	23	23200.0
BLOCK-3 E-COM			
PILOT #1 TO #9	1000	9	9000.0
PILOT #10	1000	1	1000.0
PILOT #11	1000	1	1000.0
PILOT #12	1040	1	1040.0
PILOT #13 TO #21	1000	9	9000.0
TOTAL	1000	20	20000.0
BLOCK-3 G-COM			
PILOT #1	1445	1	1445.0
PILOT #2	1403	1	1403.0
PILOT #3	1400	1	1400.0
PILOT #4	1413	1	1413.0
TOTAL	4	4	5661.0
BLOCK-4 F-COM			
PILOT #1 TO #7	2000	7	14000.0
PILOT #8	2144	1	2144.0
PILOT #9	2051	1	2051.0
PILOT #10	200	1	200.0
TOTAL	10	10	18395.0
BLOCK-5 F-COM			
PILOT #1 TO #9	2000	9	18000.0
PILOT #10	2872.3	1	2872.3
TOTAL	2000	10	20872.3
TOTAL SALEABLE AREA	600	122	20200.0

PROPOSED REVISED LAYOUT PLAN OF KASRA # 78, 81, 91 WASHYAN DOOR OPP. KHO-E-MANDI MAIN COSTAL HIGHWAY GWADAR

BUILDER & DEVELOPERS: FREE ZONE FORUM BUILDERS & DEVELOPERS

OWNER / PARTNER: MR ILYAS AHMED

CONSULTANT/ TOWN PLANNER:

SHEET. NO - 1

