


AREA = 33 - 0 - 0 ACRES
 KHATA / KHATOONI No 13/13 (15 PIECES) MUTATION No 163. MOUZA MAZZANI TEHSIL GWADAR

GLOBAL VILLAGE GWADAR

1138'

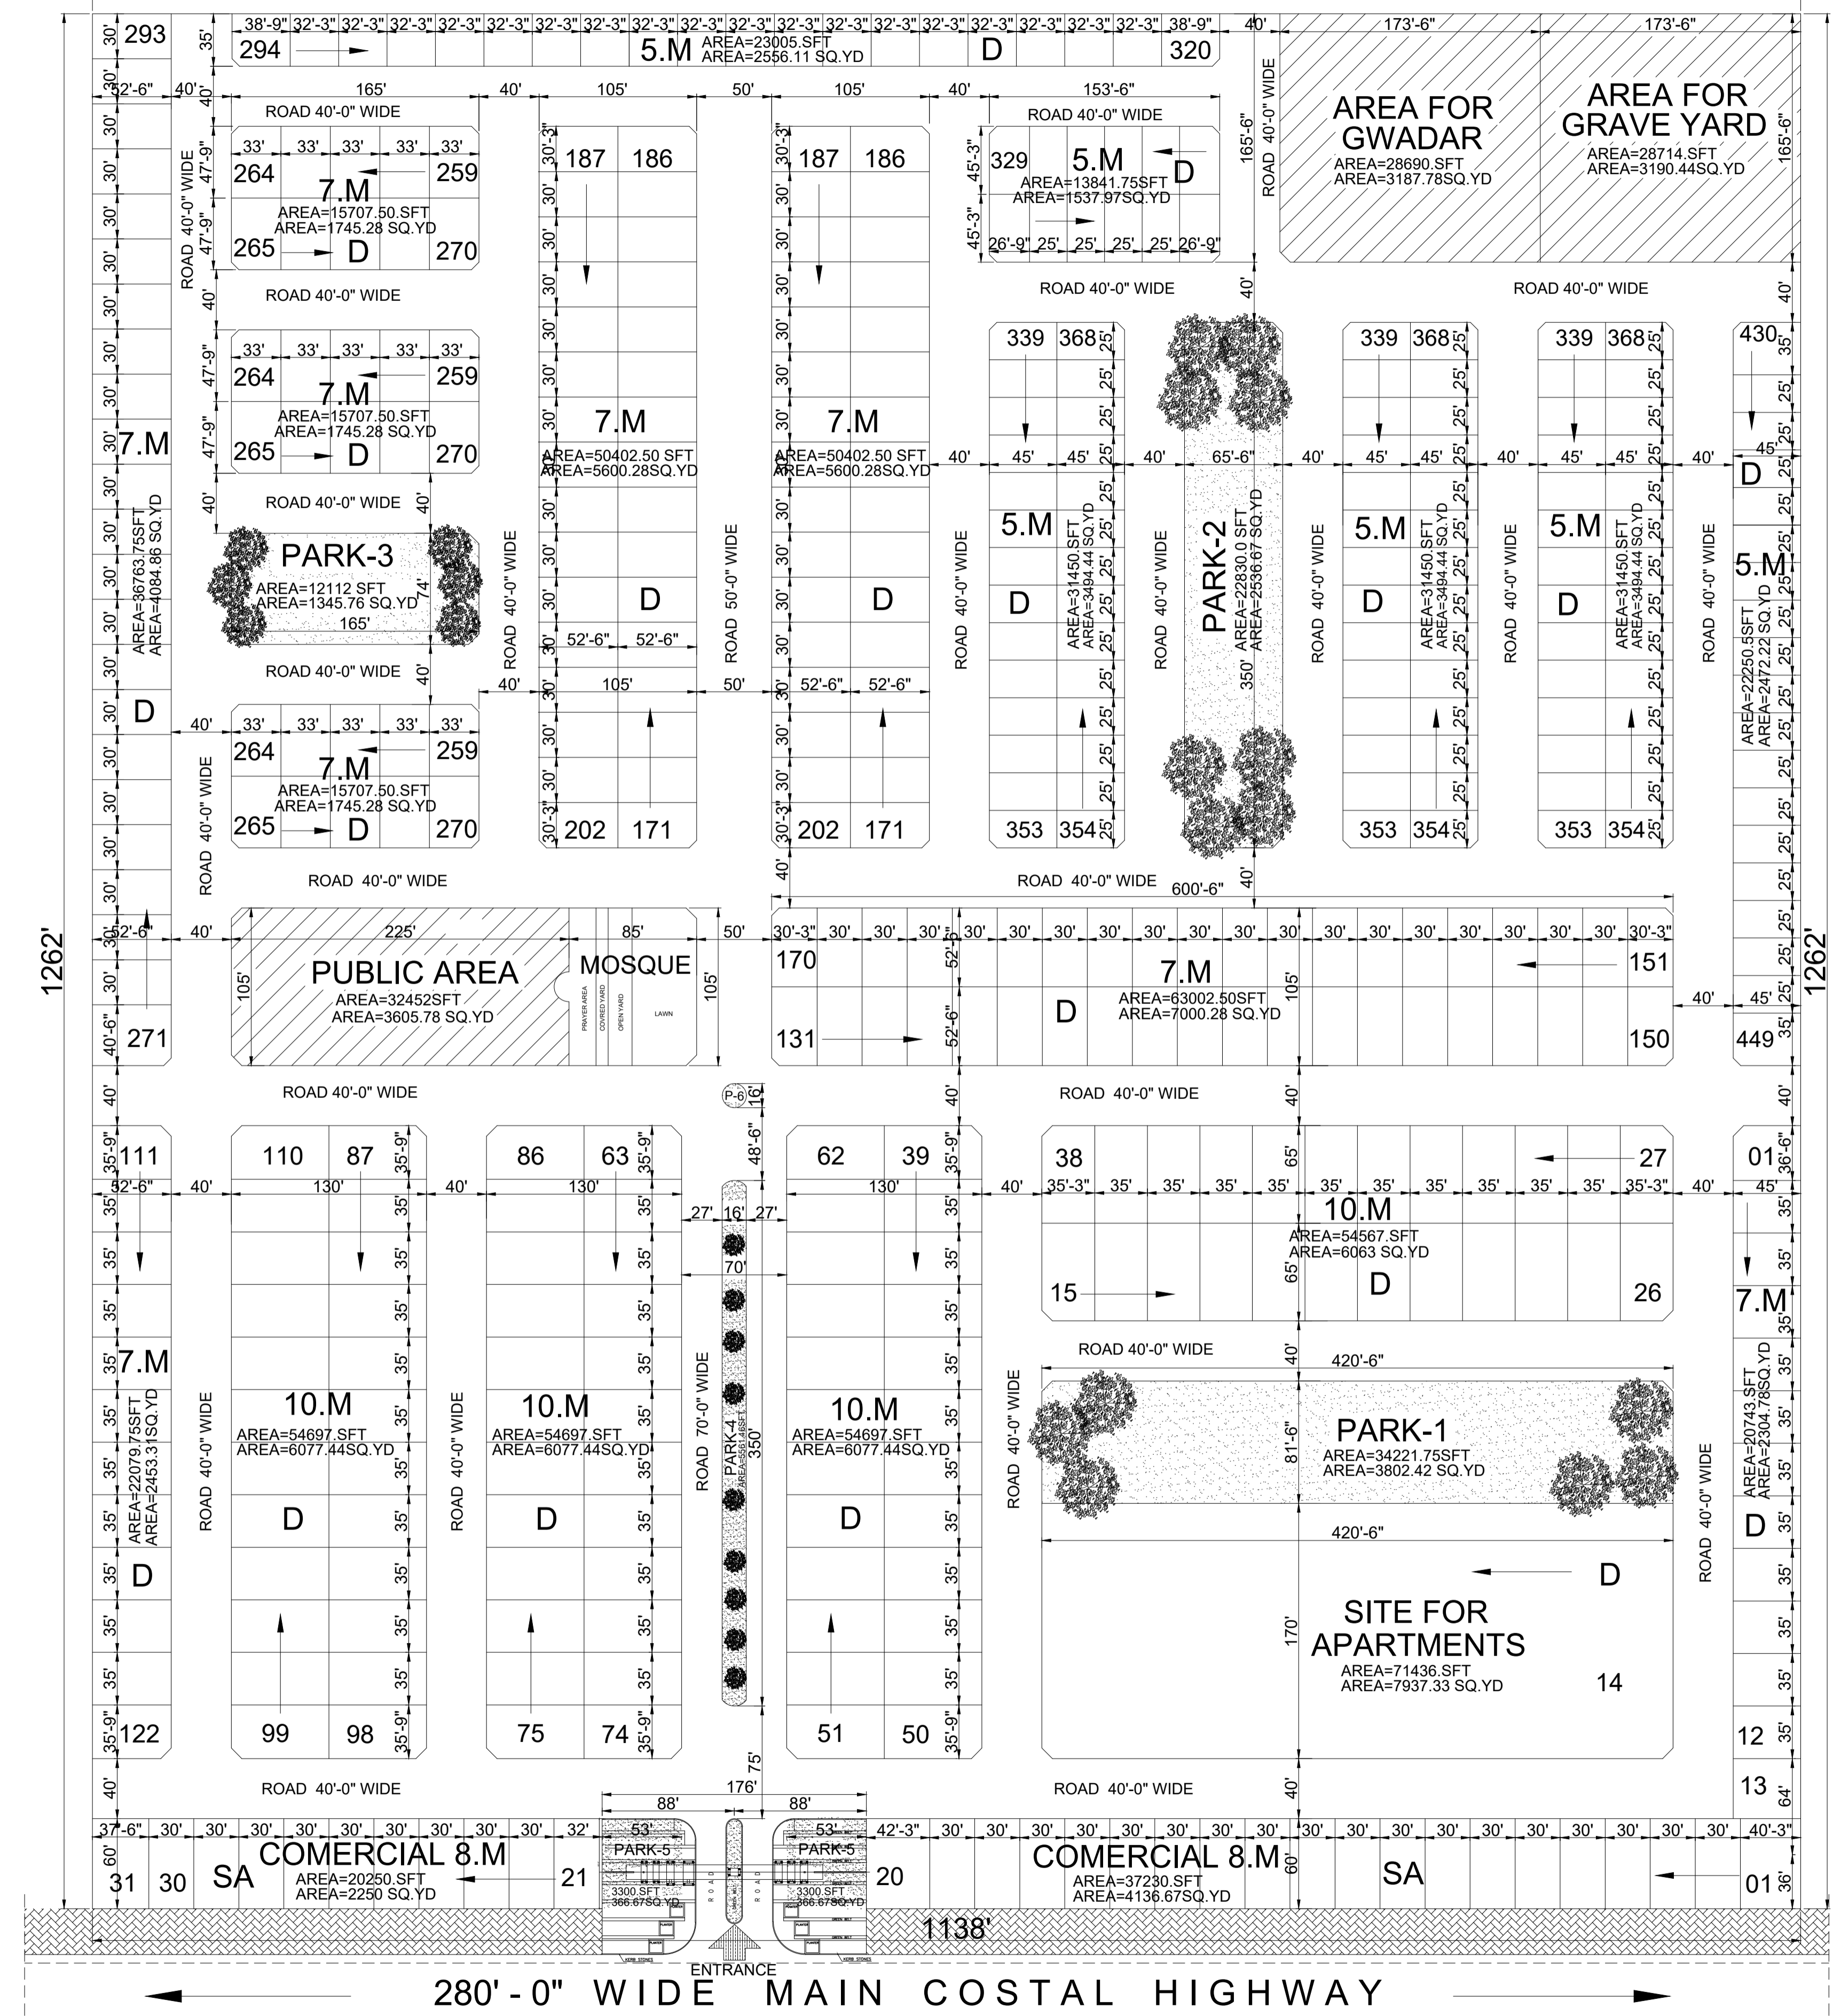

SCHEDULE OF AREA

PROPOSED 33-0-0 ACRES SCHEDULE
 AREA = 33-0-0 ACRES
 OR = 1436156.00 SQ.FT
 OR = 159572.88 SQ.YDS

RESIDENTIAL PLOTS = 773308.75 SQ.FT = 85923.19 SQ.YDS = 53.86%
 COMMERCIAL PLOTS = 57720 SQ.FT = 6413.33 SQ.YDS = 4.00%
 AMENITY = 116839.16 SQ.FT = 12982.13 SQ.YDS = 8.14%

TOTAL = 105318.65 SQ.YDS = 21.76 ACRES = 66.00%
 ROAD & LANE / PARKING = 46265.44 SQ.YDS = 11.24 ACRES = 34.00%

TOTAL = 1436156.00 SQ.FT = 159572.88 SQ.YDS = 33.00 ACRES = 100%

RESIDENTIAL PLOTS

TYPE	BLOCK NUMBERING	PLOT SIZE	PLOT AREA SQ.YD	NO. OF PLOTS	TOTAL SQ.YDS
D	D-01	65'-0"X38'-0"	260.89	01	260.89
D	D-02 TO D-12	65'-0"X35'-0"	252.78	11	2780.56
D	D-13	65'-0"X40'-0"	288.89	01	288.89
D	D-14	38'-0"X65'-0"	252.78	01	252.78
D	D-15 TO D-16	35'-0"X65'-0"	252.78	02	505.56
D	D-17	38'-0"X65'-0"	252.78	01	252.78
D	D-18	296'-0"X160'-0"	4545.67	01	4545.67
D	D-19	38'-0"X65'-0"	252.78	01	252.78
D	D-20 TO D-21	35'-0"X65'-0"	252.78	02	505.56
D	D-22	38'-0"X65'-0"	252.78	01	252.78
D	D-23	39'-0"X65'-0"	278.94	01	278.94
D	D-24 TO D-33	35'-0"X65'-0"	252.78	10	2527.78
D	D-34 TO D-35	39'-0"X65'-0"	278.94	02	557.88
D	D-36 TO D-45	35'-0"X65'-0"	252.78	10	2527.78
D	D-46	39'-0"X65'-0"	278.94	01	278.94
D	D-47	35'-0"X65'-0"	255.47	01	255.47
D	D-48 TO D-57	35'-0"X65'-0"	252.78	10	2527.78
D	D-58 TO D-59	35'-0"X65'-0"	255.47	02	510.94
D	D-60 TO D-69	35'-0"X65'-0"	252.78	10	2527.78
D	D-70	35'-0"X65'-0"	255.47	01	255.47
D	D-71	35'-0"X65'-0"	255.47	01	255.47
D	D-72 TO D-81	35'-0"X65'-0"	252.78	10	2527.78
D	D-82 TO D-83	35'-0"X65'-0"	255.47	02	510.94
D	D-84 TO D-93	35'-0"X65'-0"	252.78	10	2527.78
D	D-94	35'-0"X65'-0"	255.47	01	255.47
D	D-95	35'-0"X65'-0"	255.47	01	255.47
D	D-96 TO D-105	35'-0"X65'-0"	252.78	10	2527.78
D	D-106 TO D-107	35'-0"X65'-0"	255.47	02	510.94
D	D-108 TO D-117	35'-0"X65'-0"	252.78	10	2527.78
D	D-118	35'-0"X65'-0"	255.47	01	255.47
D	D-119	35'-0"X65'-0"	255.47	01	255.47
D	D-120 TO D-129	35'-0"X65'-0"	252.78	10	2527.78
D	D-130	35'-0"X65'-0"	255.47	01	255.47
TOTAL					37358.61
D	D-131	31'-0"X51'-0"	174.28	01	174.28
D	D-132 TO D-149	31'-0"X51'-0"	175.67	18	3162.06
D	D-150 TO D-151	31'-0"X51'-0"	174.28	02	348.56
D	D-152 TO D-169	31'-0"X51'-0"	175.67	18	3162.06
D	D-170	31'-0"X51'-0"	174.28	01	174.28
D	D-171	52'-0"X38'-3"	221.74	01	221.74
D	D-172 TO D-185	52'-0"X30'-0"	175.00	14	2450.00
D	D-186 TO D-187	52'-0"X38'-3"	221.74	02	443.48
D	D-188 TO D-201	52'-0"X30'-0"	175.00	14	2450.00
D	D-202	52'-0"X38'-3"	221.74	01	221.74
D	D-203	52'-0"X38'-3"	221.74	01	221.74
D	D-204 TO D-217	52'-0"X30'-0"	175.00	14	2450.00
D	D-218 TO D-219	52'-0"X38'-3"	221.74	02	443.48
D	D-220 TO D-233	52'-0"X30'-0"	175.00	14	2450.00
D	D-234	52'-0"X38'-3"	221.74	01	221.74
D	D-235	29'-3"X54'-0"	174.11	01	174.11
D	D-236 TO D-239	29'-3"X54'-0"	175.00	04	702.00
D	D-240 TO D-241	29'-3"X54'-0"	174.11	02	348.22
D	D-242 TO D-245	29'-3"X54'-0"	175.00	04	702.00
D	D-246	29'-3"X54'-0"	174.11	01	174.11
D	D-247	29'-3"X54'-0"	174.11	01	174.11
D	D-248 TO D-251	29'-3"X54'-0"	175.00	04	702.00
D	D-252 TO D-253	29'-3"X54'-0"	174.11	02	348.22
D	D-254 TO D-257	29'-3"X54'-0"	175.00	04	702.00
D	D-258	29'-3"X54'-0"	174.11	01	174.11
D	D-259	29'-3"X54'-0"	174.11	01	174.11
D	D-260 TO D-263	29'-3"X54'-0"	175.00	04	702.00
D	D-264 TO D-265	29'-3"X54'-0"	174.11	02	348.22
D	D-266 TO D-269	29'-3"X54'-0"	175.00	04	702.00
D	D-270	29'-3"X54'-0"	174.11	01	174.11
D	D-271	52'-0"X40'-6"	234.86	01	234.86
D	D-271 TO D-293	52'-0"X40'-6"	175.00	22	3850.00
TOTAL					28981.19
D	D-294	28'-3"X42'-0"	130.44	01	130.44
D	D-295 TO D-319	27'-0"X42'-0"	126.00	25	3150.00
D	D-320	28'-3"X42'-0"	130.44	01	130.44
D	D-321	30'-0"X45'-0"	151.11	01	151.11
D	D-322 TO D-328	25'-0"X45'-0"	125.00	07	875.00
D	D-329 TO D-330	30'-0"X45'-0"	151.11	02	302.22
D	D-331 TO D-337	25'-0"X45'-0"	125.00	07	875.00
D	D-338	30'-0"X45'-0"	151.11	01	151.11
D	D-339	45'-0"X25'-0"	127.36	01	127.36
D	D-340 TO D-352	45'-0"X25'-0"	125.00	13	1625.00
D	D-353 TO D-354	45'-0"X25'-0"	127.36	02	254.72
D	D-355 TO D-367	45'-0"X25'-0"	125.00	13	1625.00
D	D-368	45'-0"X25'-0"	127.36	01	127.36
D	D-369	45'-0"X25'-0"	127.36	01	127.36
D	D-370 TO D-382	45'-0"X25'-0"	125.00	13	1625.00
D	D-383 TO D-384	45'-0"X25'-0"	127.36	02	254.72
D	D-385 TO D-397	45'-0"X25'-0"	125.00	13	1625.00
D	D-398	45'-0"X25'-0"	127.36	01	127.36
D	D-399	45'-0"X25'-0"	127.36	01	127.36
D	D-400 TO D-412	45'-0"X25'-0"	125.00	13	1625.00
D	D-413 TO D-414	45'-0"X25'-0"	127.36	02	254.72
D	D-415 TO D-427	45'-0"X25'-0"	125.00	13	1625.00
D	D-428	45'-0"X25'-0"	127.36	01	127.36
D	D-429	45'-0"X25'-0"	144.86	01	144.86
D	D-430 TO D-447	45'-0"X25'-0"	125.00	18	2250.00
D	D-448	45'-0"X29'-3"	144.86	01	144.86
TOTAL					19583.39
GRAND TOTAL					85923.19 = 53.86%

OWNER'S SIGNATURE :-

MR IQBAL AKHTAR HUSSAIN

TOWN PLANNER (ARCHITECT) :-

GDA :-


SCALE :-

1/64" = 1'-0"

DATE :-

JULY-2019

ORIENTATION

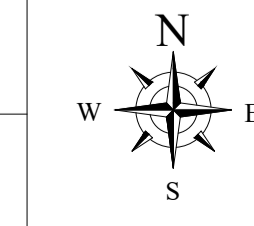

COMMERCIAL PLOTS

SA	SA-01 TO SA-21	30'-0"X60'-0"	200.00	21	4200.00
SA	SA-22 TO SA-31	30'-0"X60'-0"	200.00	10	2000.00
SA	SA-32	32'-0"X60'-0"	213.33	01	213.33
TOTAL					6413.33 = 4.00%

AMENITIES

PARK	PARK-1	428'-0"X101'-6"	4818.72	01	4818.72
PARK	PARK-2	175'-0"X378'-6"	5218.60	01	5218.60
PARK	PARK-3	175'-0"X378'-6"	1597.86	01	1597.86
PARK	PARK-4	165'-0"X350'-0"	617.94	01	617.94
PARK	PARK-5	53'-0"X65'-0"	353.33	02	706.67
PARK	PARK-6	816'-0"	22.34	01	22.47
TOTAL					12982.13 = 8.14%

PUBLIC BUILDING

P.BLDG	PUBLIC BUILDING-1	315'-0"X102'-0"	3598.11	01	3598.11
TOTAL					3598.11 = 2.20%

GDA RESERVED

GDA.R	GDA RESERVED-1	147'-0"X162'-0"	2643.28	01	2643.28
TOTAL					2643.28 = 1.66%

GRAVE YARD AREA

G.Y	GRAVE YARD-1	147'-0"X162'-0"	2646.00	01	2646.00
TOTAL					2646.00 = 1.66%